


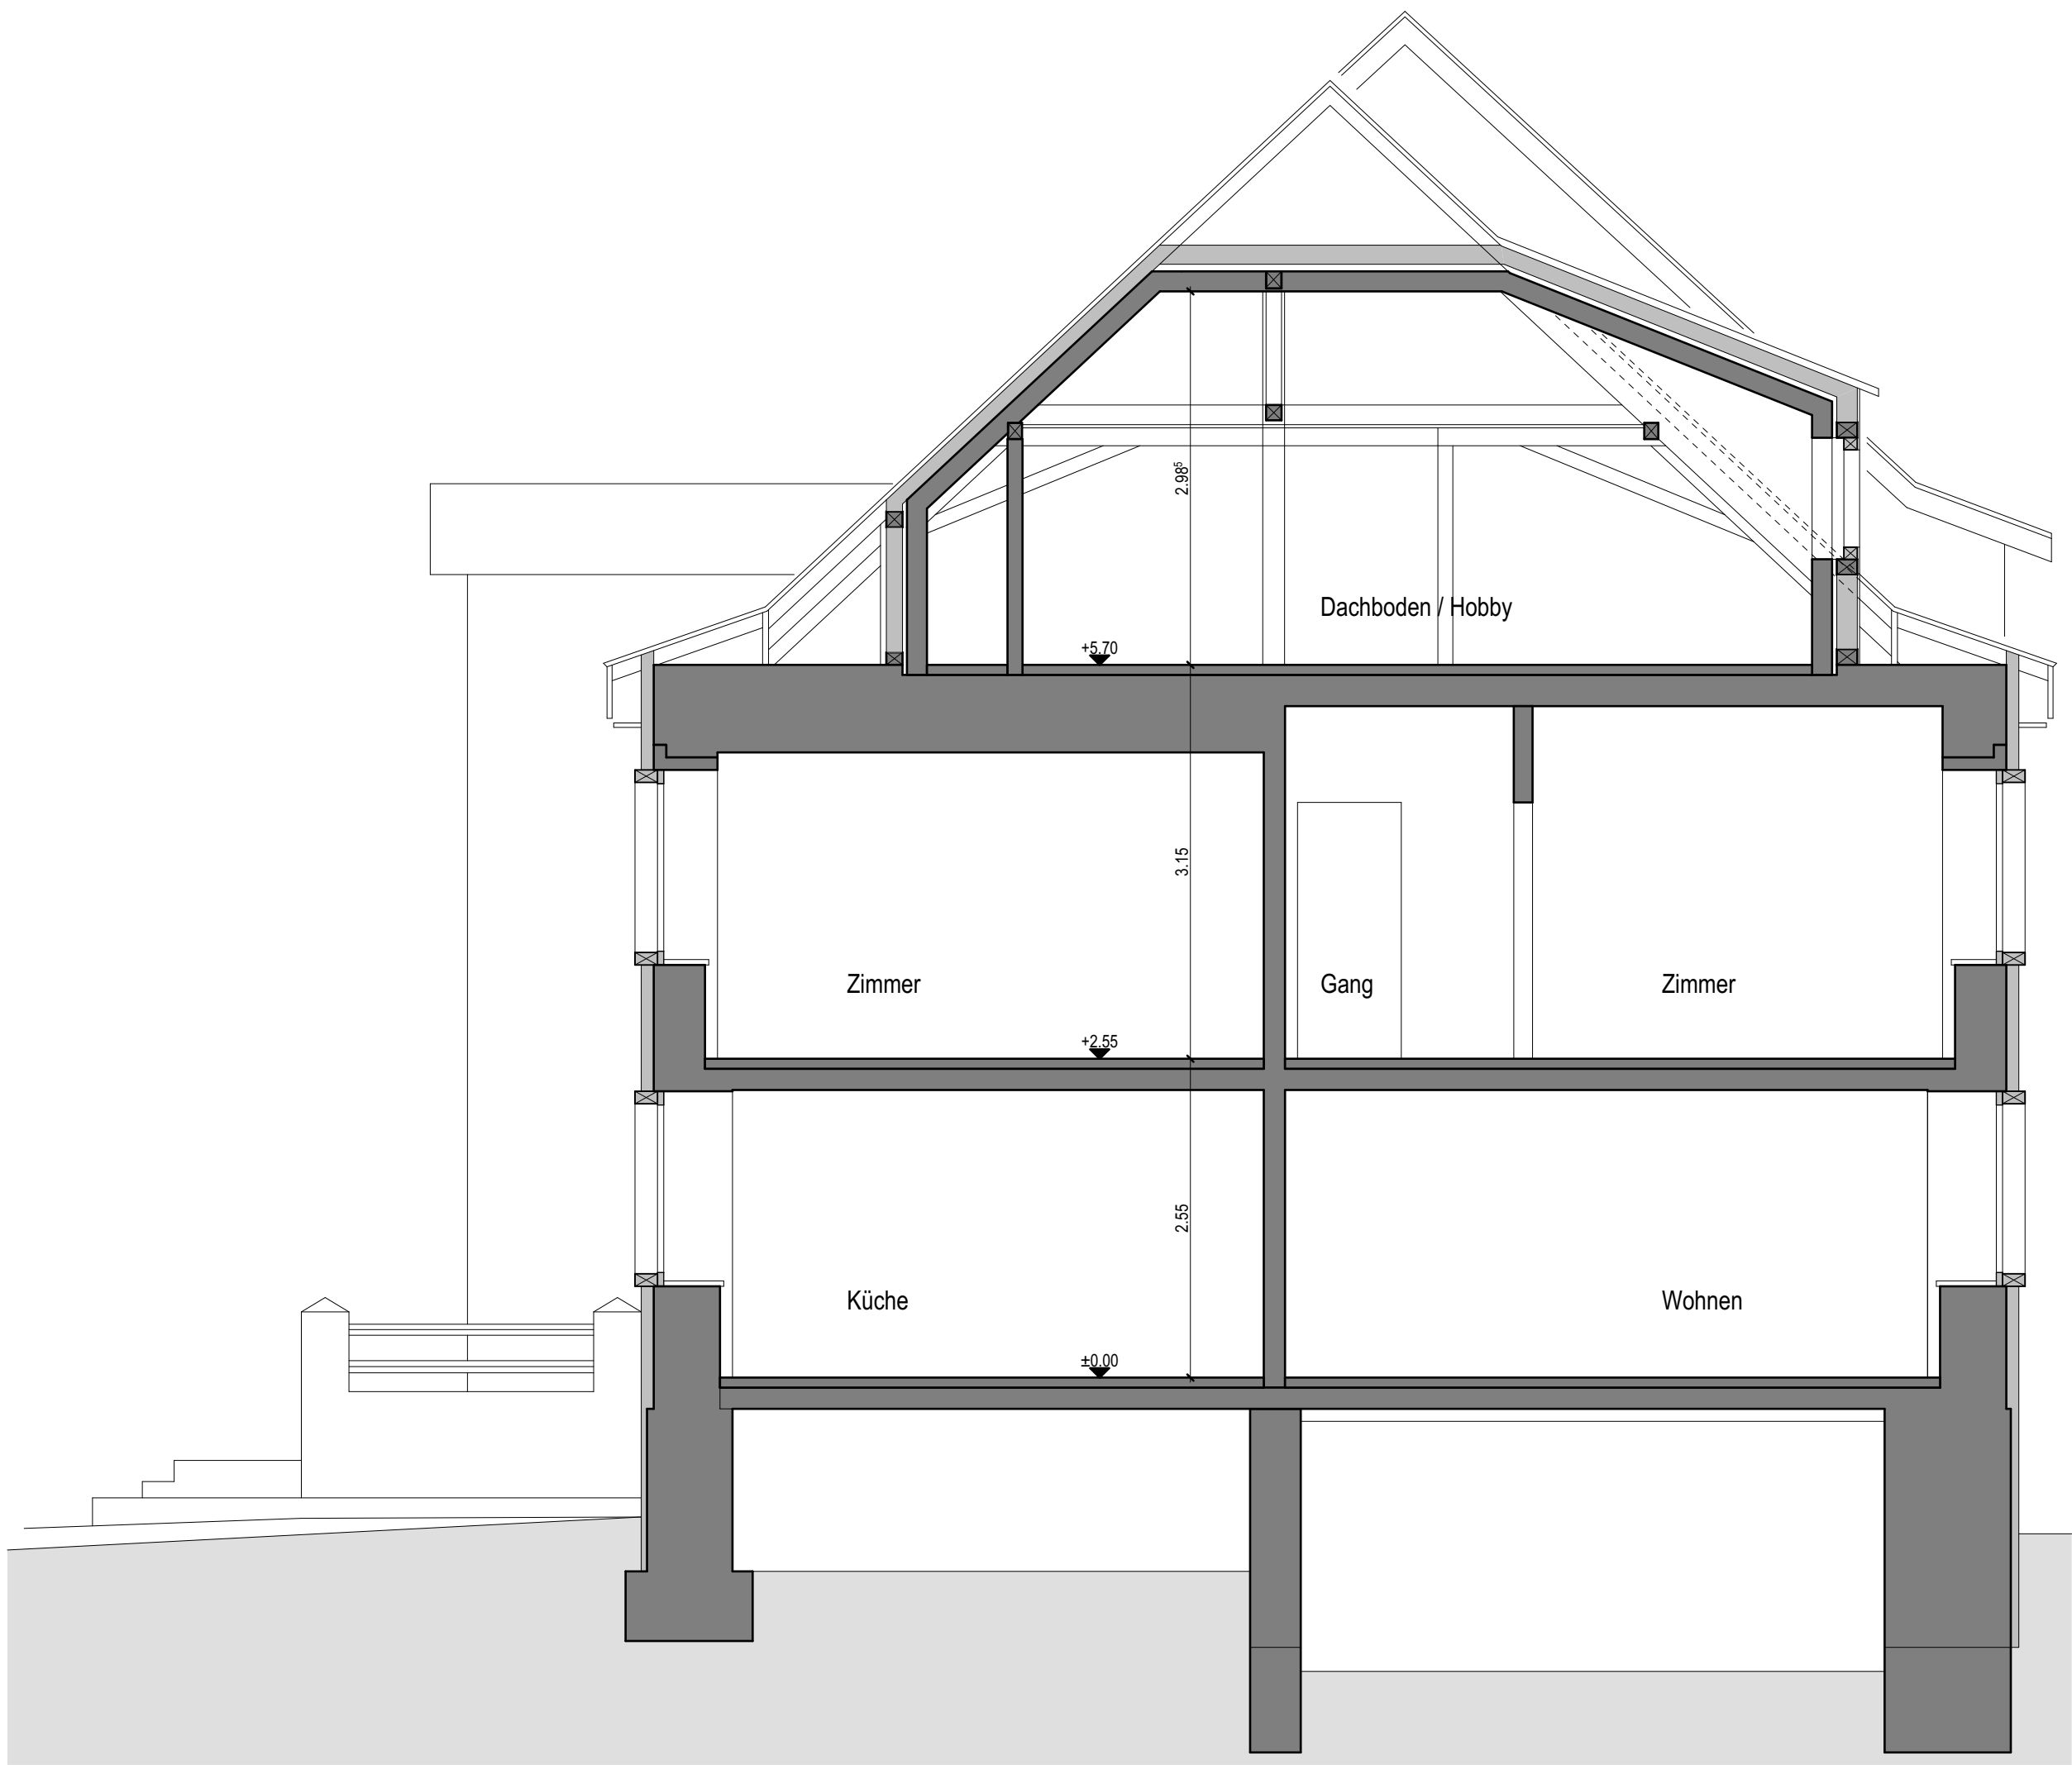

331 Sanierung Tannerhaus

Dorfstrasse 46 | Triesen 9495 | Parz.Nr. 1480

Schnitt A3

Plan Nr. 331_410.07
Mst. 1:50
Datum 04.11.2025
Gez. as
Rev.

Landstrasse 1 | 9495 triesen
tel 00423 388 00 80
www.planbar.li

planbar